

Surveyed by Elijah Branton, L.S., 4/14/03  
Elijah Branton, L.S.  
Houston County, Alabama

388


# A FINAL PLAT OF CRAWFORD CREEK WEST (A STRIP DEVELOPEMENT)

LOCATED IN THE NE1/4 OF SECTION 22, T3N, R27E

TOWN OF  
COWARTS  
SCALE 1" = 200'

COUNTY OF  
HOUSTON

STATE OF  
ALABAMA

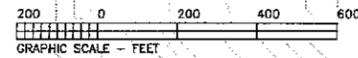

### SURVEYORS CERTIFICATION

" IN MY OPINION, THIS PLAT IS A CORRECT REPRESENTATION OF THE LAND SUBDIVIDED AND HAS BEEN PREPARED IN CONFORMITY WITH THE STANDARDS OF PRACTICE OF SURVEYING IN THE STATE OF ALABAMA AND HAS BEEN CALCULATED FOR CLOSURE BY LATITUDES AND DEPARTURES AND IS FOUND TO BE ACURATE WITHIN ONE FOOT IN 10,000 FEET."

BY: Elijah Branton  
LAND SURVEYOR, ALABAMA REGISTRATION NUMBER 13186

### OWNERS CERTIFICATION

STATE OF ALABAMA, COUNTY OF HOUSTON

THE UNDERSIGNED CERTIFIES THAT HE IS THE OWNER OF THE LAND SHOWN ON THIS PLAT AND ACKNOWLEDGES THIS PLAT AND ALLOTMENT TO BE HIS FREE ACT AND DEED.

4-14-03 DATE H. E. Ragan OWNER'S NAME

### HEALTH DEPARTMENT CERTIFICATION




"THE LOTS ON THIS PLAT ARE SUBJECT TO APPROVAL OR DELETION BY THE HOUSTON COUNTY HEALTH DEPARTMENT, THE APPROVALS MAY CONTAIN CONDITIONS PERTAINING TO THE ONSITE SEWAGE TREATMENT SYSTEM THAT RESTRICT THE USE OF THE LOTS OR OBLIGATE OWNERS TO SPECIAL MAINTENANCE AND REPORTING REQUIREMENTS, THESE CONDITIONS ARE ON FILE WITH THE HOUSTON COUNTY HEALTH DEPARTMENT AND ARE MADE A PART OF THIS PLAT AS IF SET OUT HEREON."

Donald E. Williamson, M.D. by Appointment, D.P.H.E.  
HEALTH OFFICER 4/15/03


### CERTIFICATION OF APPROVAL BY THE COUNTY ENGINEER

THE UNDERSIGNED COUNTY ENGINEER HEREBY CERTIFIES THAT THIS PLAT THEREIN COMPLIES WITH APPLICABLE SPECIFICATIONS AND REGULATIONS OF HOUSTON COUNTY, ALABAMA AND SAID PLAT IS HEREBY APPROVED.

4-14-03 DATE [Signature] COUNTY ENGINEER

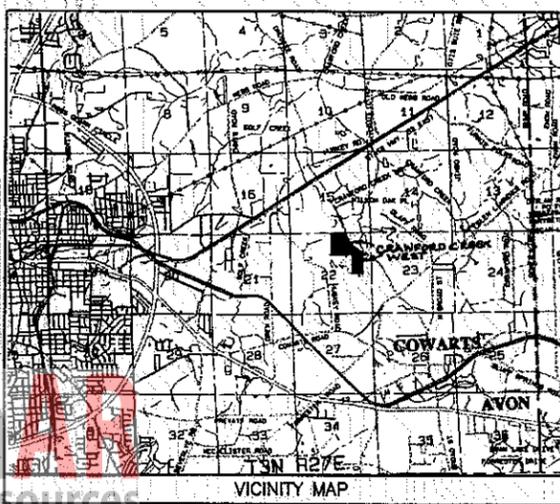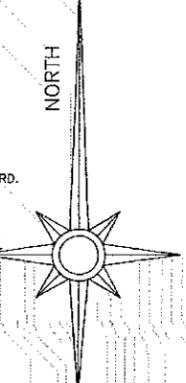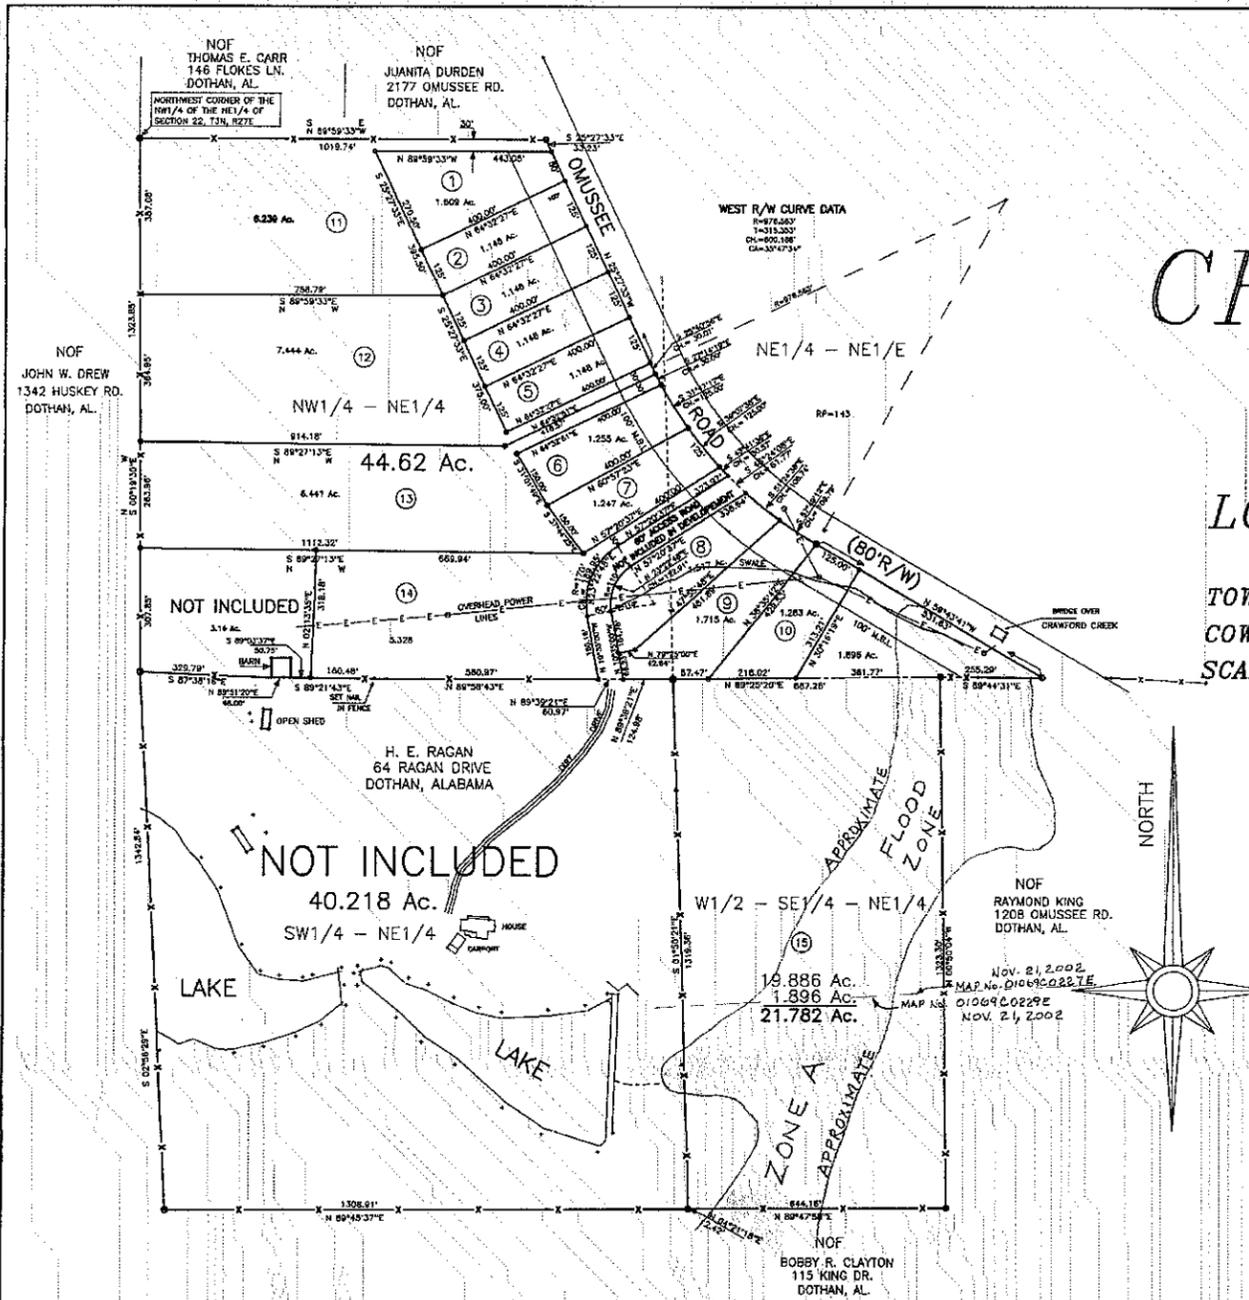

Dothan  
Dothan Agent Resources

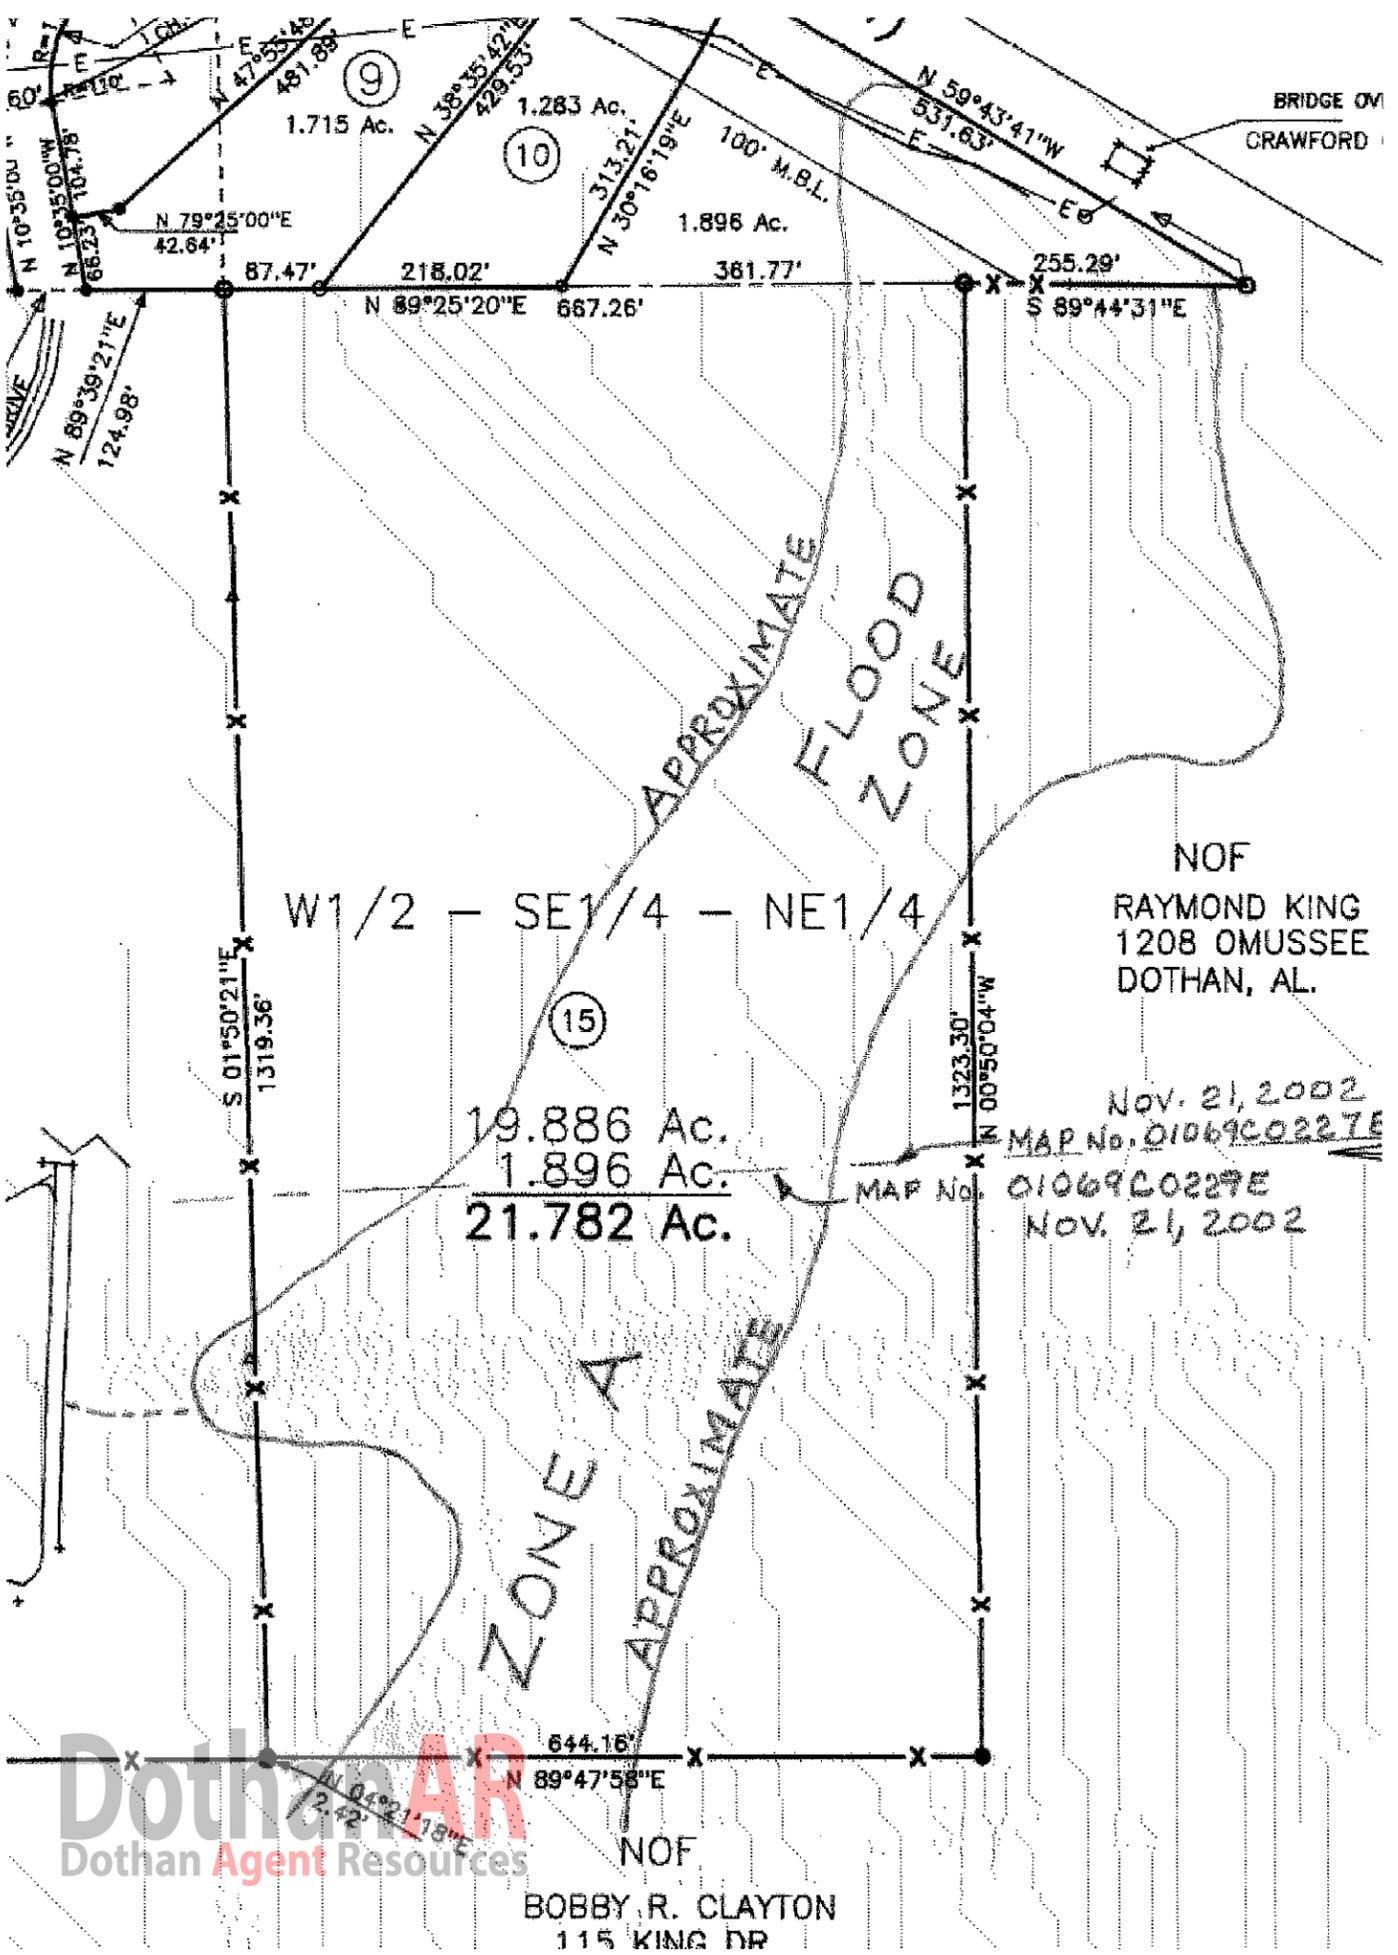

BRIDGE ON  
CRAWFORD

NOF  
RAYMOND KING  
1208 OMUSSEE  
DOTHAN, AL.

Nov. 21, 2002  
MAP No. 01069C0227E  
MAP No. 01069C0227E  
Nov. 21, 2002

W1/2 - SE1/4 - NE1/4

19.886 Ac.  
1.896 Ac.  
21.782 Ac.

NOF  
BOBBY R. CLAYTON  
115 KING DR

DothanAR  
Dothan Agent Resources